

System Applications

- Residential or Commercial Use
- Standard Boxed Lengths 12'-0" / 144 SF Per Box
- Applied Over Light Gauge Metal or Wood Framing

Finishes

Series E-375 Soffit Panel is stocked in bone white, Kynar 500®/Ultra Cool.

Low Gloss Finish, along with matching J Trim



Vented Panels

Series E-375 Soffit Panels will provide a net free ventilation area (NFVA) of 10.2 square inches per square foot.

Substrates

- .032 Aluminum Bone White (Stocked)
- 24 Gauge Steel Available, (Solid Only)
- * Minimum Quantity Requirement 288 SF (2 Boxes)
- .032 Aluminum, Englert Standard Colors (Solid & Perforated)
- * Minimum Quantity Requirement 288 SF (2 Boxes)


Series E-375 Low Profile Soffit - Solid or Perforated

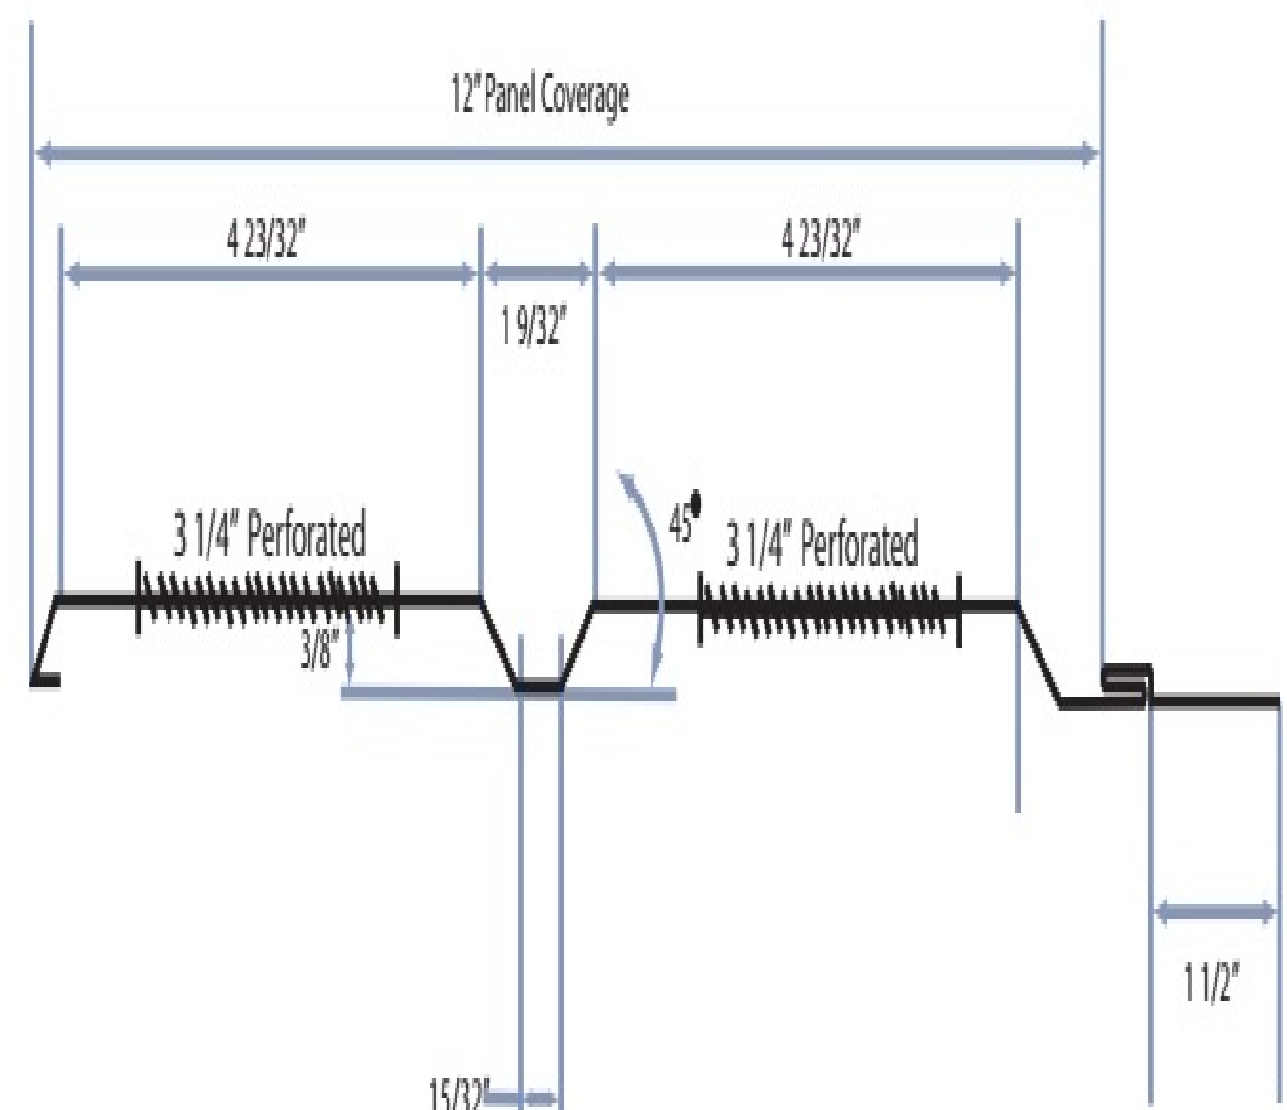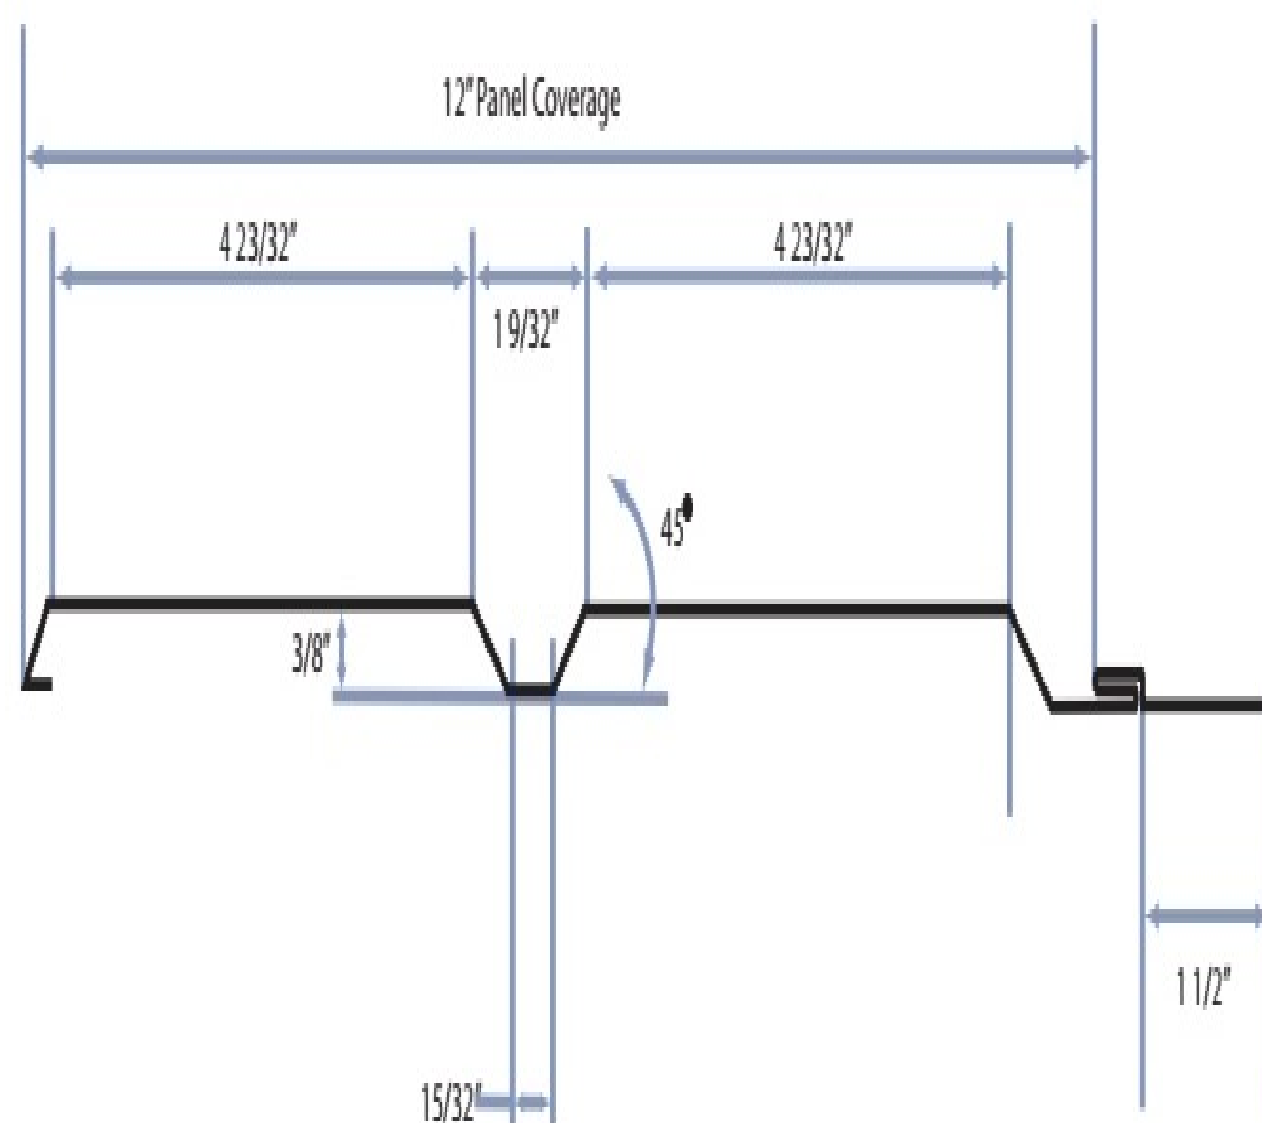


ENGLERT E-375 SOFFIT PANEL

PANEL MATERIAL SHALL BE:
24 GA GALVALUME
or .032" ALUMINIUM

PANEL SEAMS SHALL BE
 $\frac{3}{8}$ " HIGH AT 12" O.C.

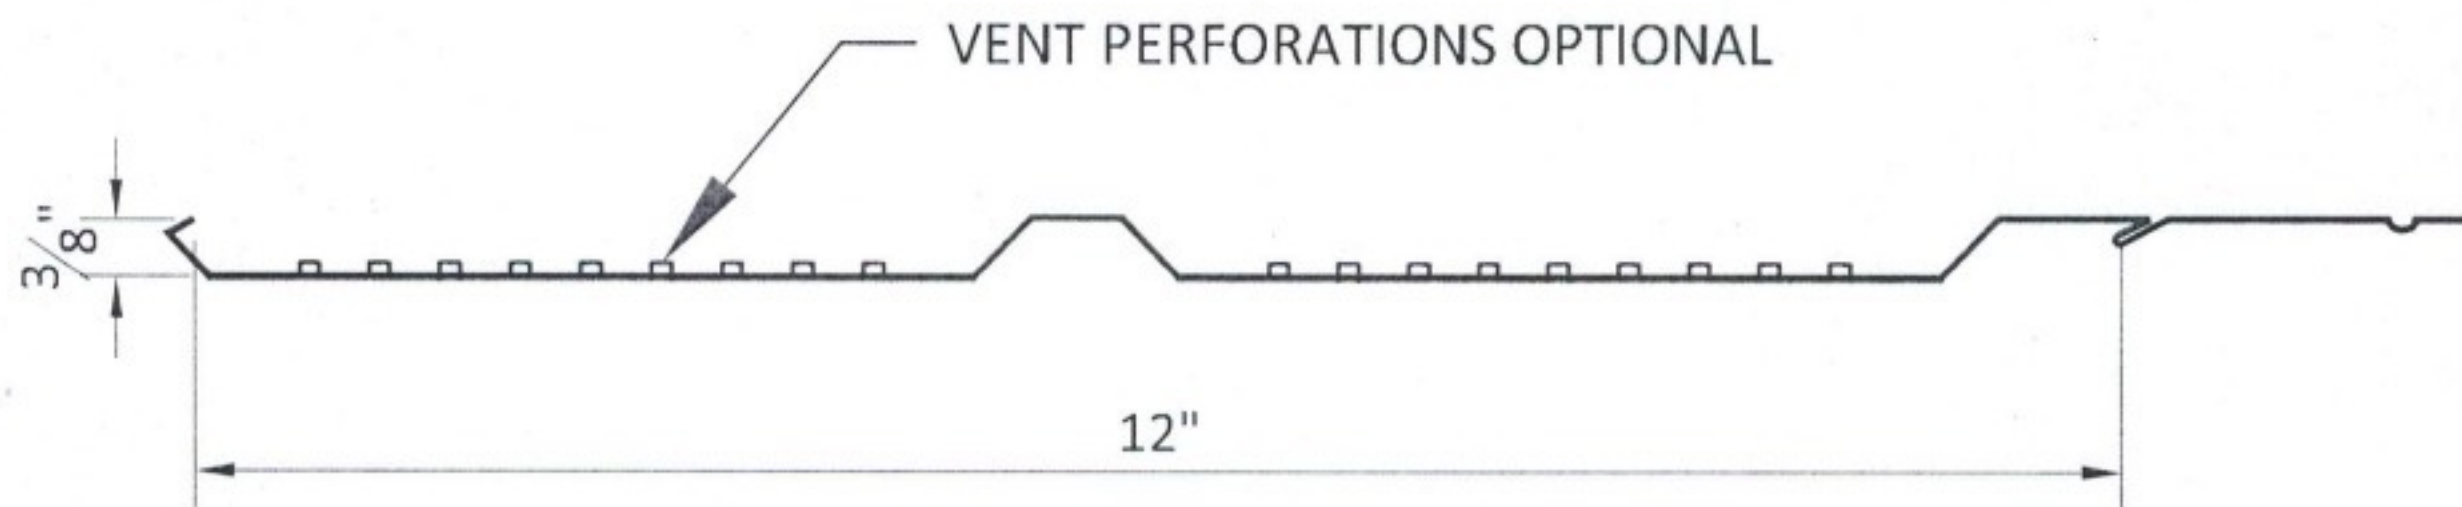

SOFFIT PANEL PROFILE

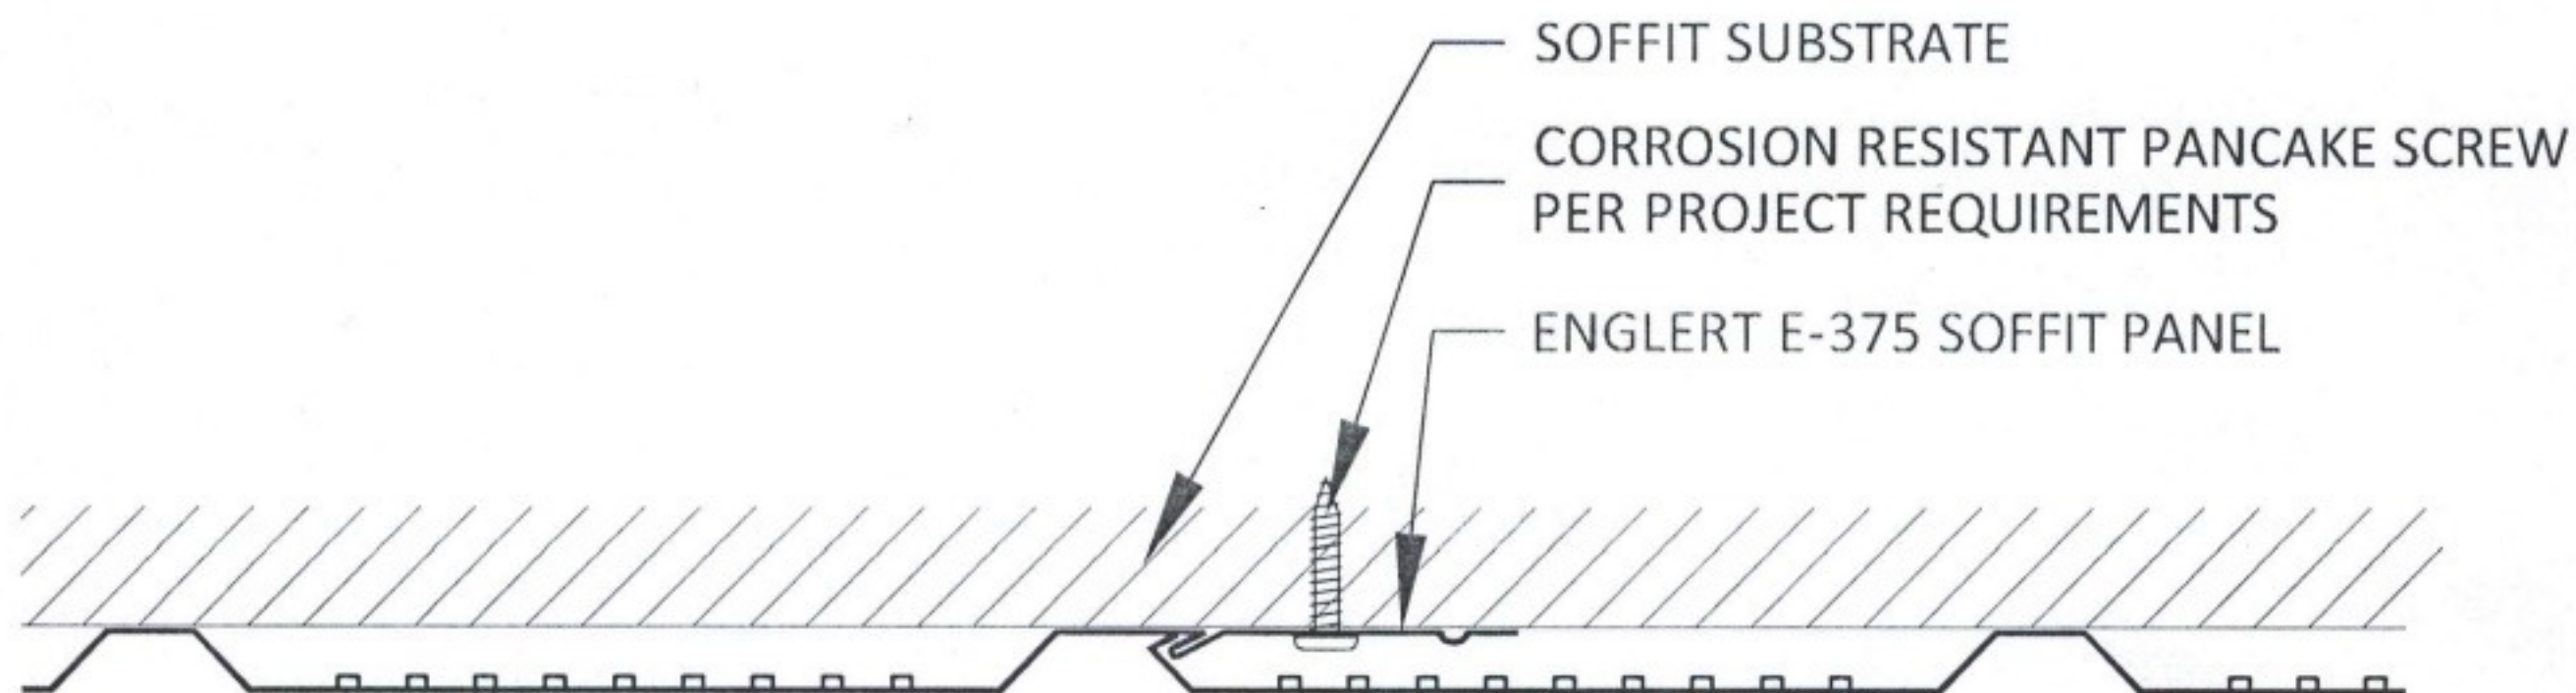

SOFFIT ASSEMBLY

 ENGLERT™ www.englertinc.com 800-364-5378 GENERIC BEST PRACTICE ASSEMBLY SHOWN. WATERTIGHTNESS WARRANTY NOT IMPLIED. WHEN SITE CONDITION DIFFERS, SPECIFIC ENGINEERING NECESSARY.	SOFFIT PANEL PROFILE & ASSEMBLY		DETAIL SUBJECT TO CHANGE WITHOUT NOTICE.
	E-375		Detail #
			S01.E