
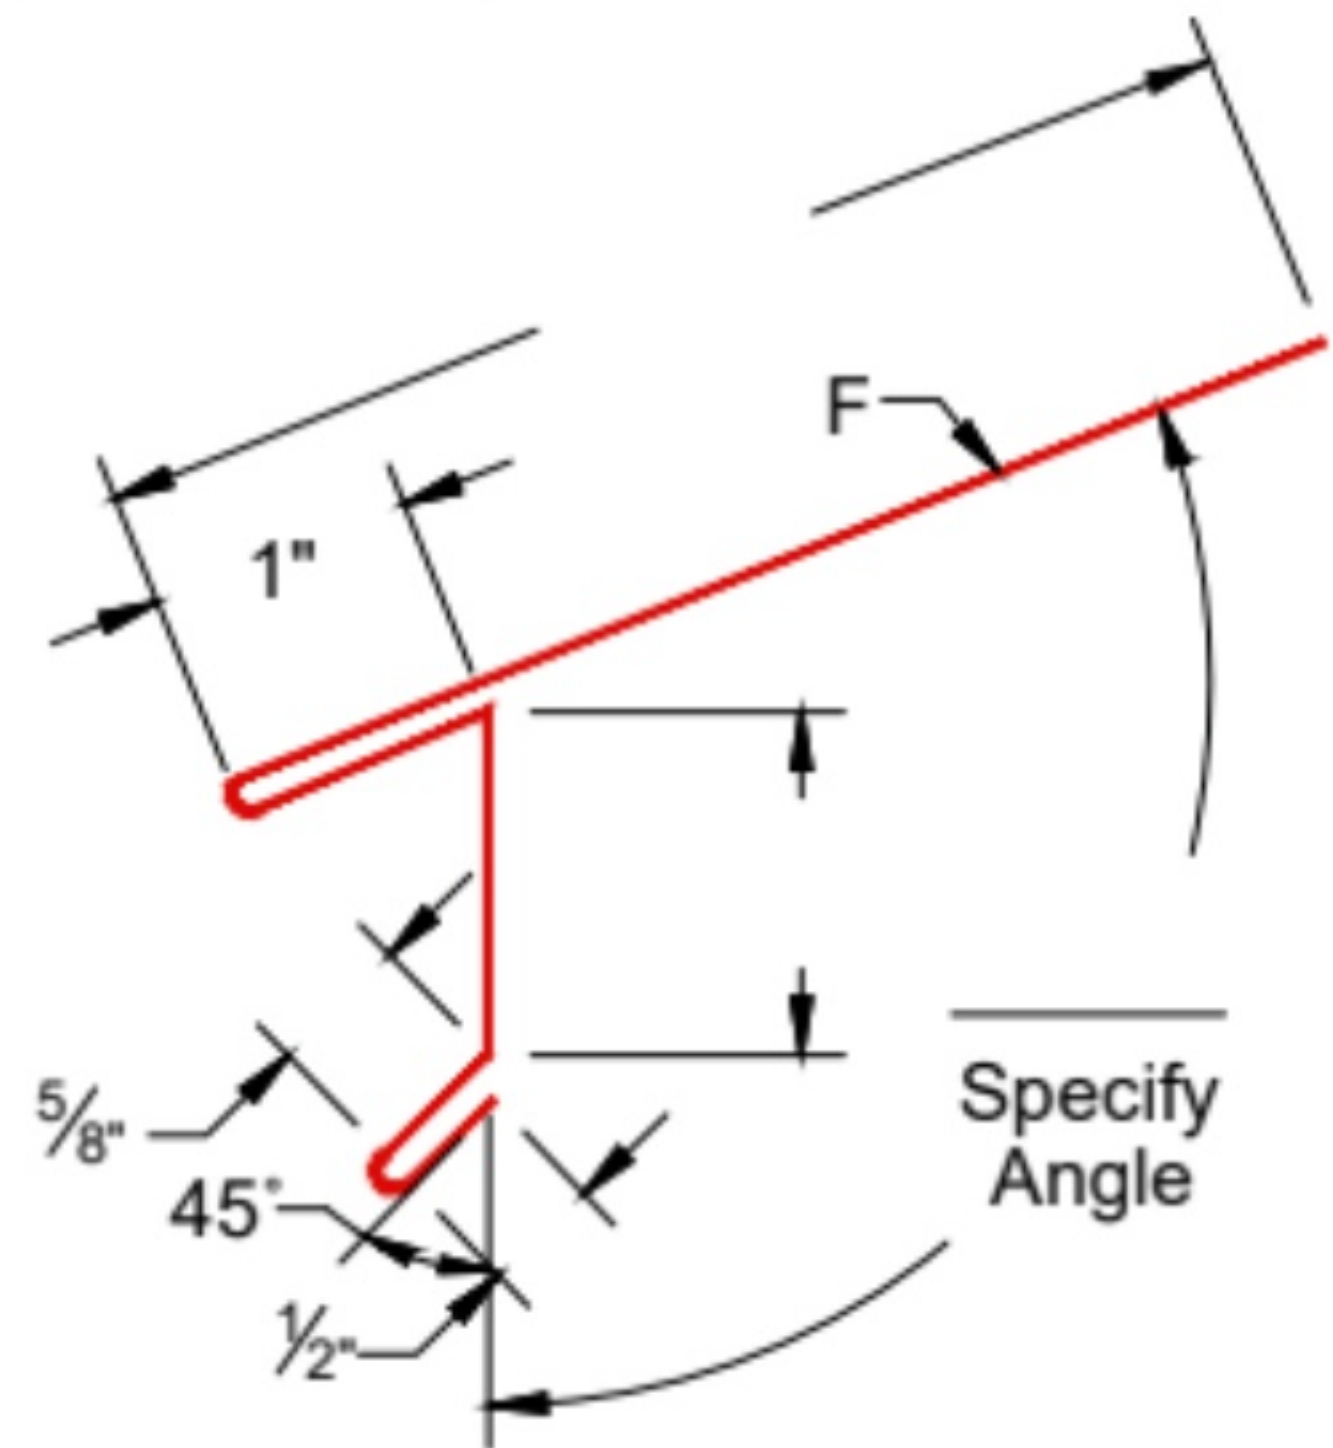


EAVE

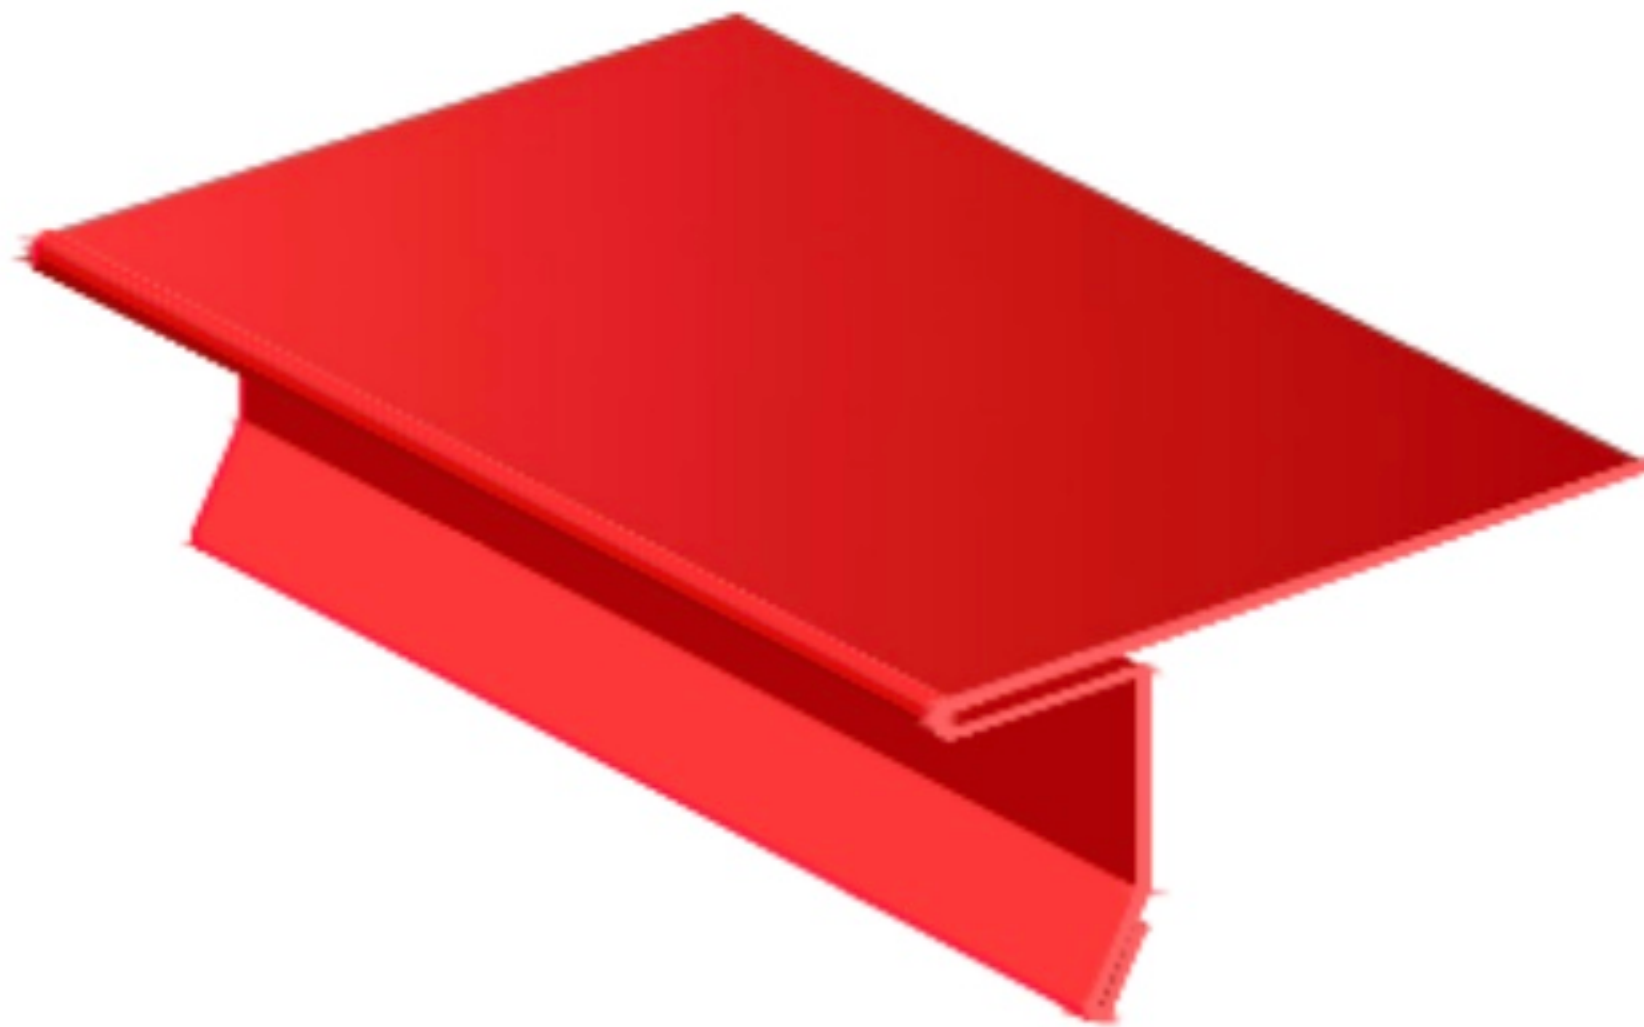

Note: Contact ADPI when panel length exceeds 50'

Color : _____

F= finish side

Specify Linear Ft.: _____

Aluminum: ☐ .032 ☐ .040 ☐ .050

Steel: ☐ 26g ☐ 24g ☐ 22g

Select Roof Pitch
Specify 1 thru 12: _____